
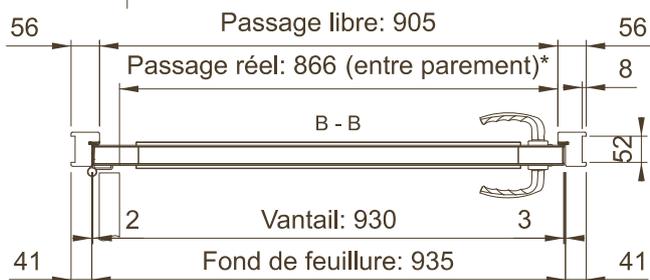
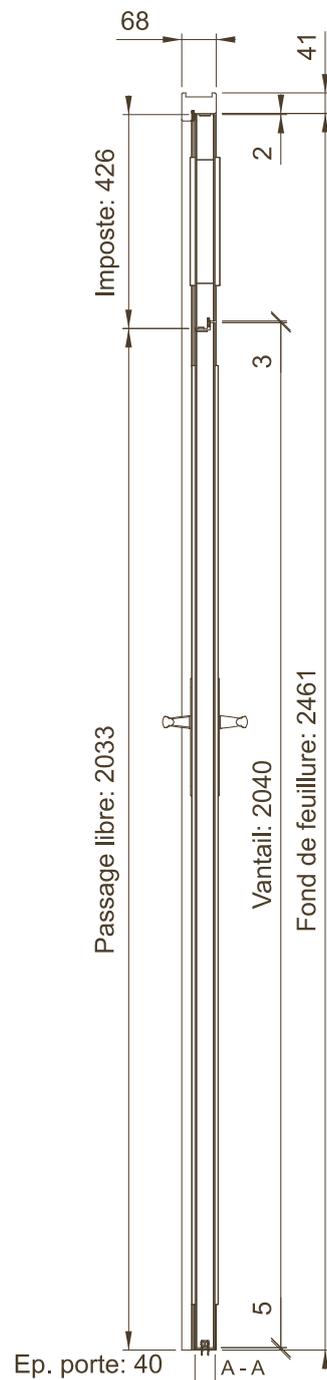


**BLOC-PORTEVITRÉ ACOUSTIQUE "PETITE-ENFANCE"
SIMPLE VANTAIL EP.40 SIMPLE ACTION AVEC
IMPOSTE VITRÉE SUR HUISSERIE BOIS**

SIS.46

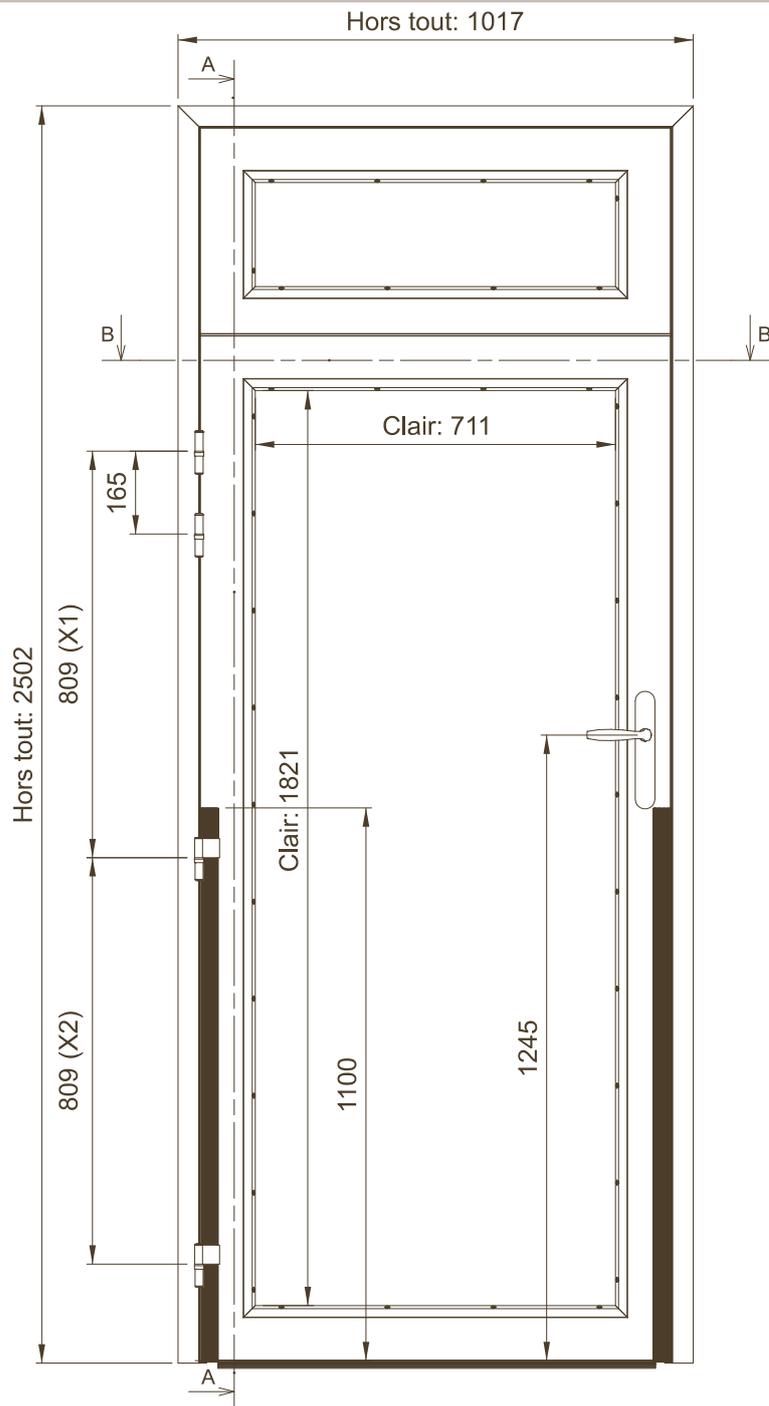

Hauteur porte	X1	X2
1840	709	709
1940	759	759
2040	809	809
2140	759	959
2240	859	959
2340	959	959
2440	1009	1009

***Saillie parclozes:**
- E30: 6.5mm
- EI30: 10mm